

SOMERSET COUNTY COUNCIL
(VARIOUS ROADS, BRIDGWATER)
(PARISH OF BRIDGWATER)
(20MPH SPEED LIMIT)
ORDER 2020

SOMERSET COUNTY COUNCIL in exercise of its powers under Sections 84 of the Road Traffic Regulation Act 1984 (hereinafter referred to as "the Act of 1984") and of all other enabling powers, and after consultation with the Chief Officer of Police in accordance with Part III of Schedule 9 to the Act of 1984, hereby makes the following Order: -

1. This Order shall come into force on the 2nd day of June 2020 and may be cited as "Somerset County Council (Various Roads, Bridgwater) (Parish of Bridgwater) (20mph Speed Limit) Order 2020".
2. Except as provided in Article 3 of this Order no person shall drive any motor vehicle at a speed exceeding 20 miles per hour on the lengths of road specified in the Schedule to this Order.
3. Nothing in Article 2 of this Order will apply to vehicles falling within regulation 3(1), 3(2), 3(3) and 3(4) of the Road Traffic Exemptions (Special Forces) (Variation and Amendment) Regulations 2011 (a) when used in accordance with regulation 3(5) of those Regulations.

GIVEN under the Common Seal of the Council this 29th day of May 2020

THE COMMON SEAL of the)
)
COUNTY COUNCIL of SOMERSET)
)
was hereunto affixed)
)
in the presence of)




Authorised Officer


No. in Register 34212

SCHEDULE
20mph Speed Limit

Polden Street, Bridgwater	from the junction with the A38 Monument Street to the junction with Devonshire Street
Mariners Close, Bridgwater	for its entire length
Wellington Road, Bridgwater	from the junction with Polden Street in a south easterly direction for a distance of 342 metres
Cornborough Place, Bridgwater	for its entire length
Devonshire Street, Bridgwater	for its entire length
Edward Street, Bridgwater	for its entire length

STATEMENT OF REASONS FOR PROPOSING TO MAKE THE ORDER

For avoiding danger to persons or other traffic using the road or any other road or for preventing the likelihood of any such danger arising.

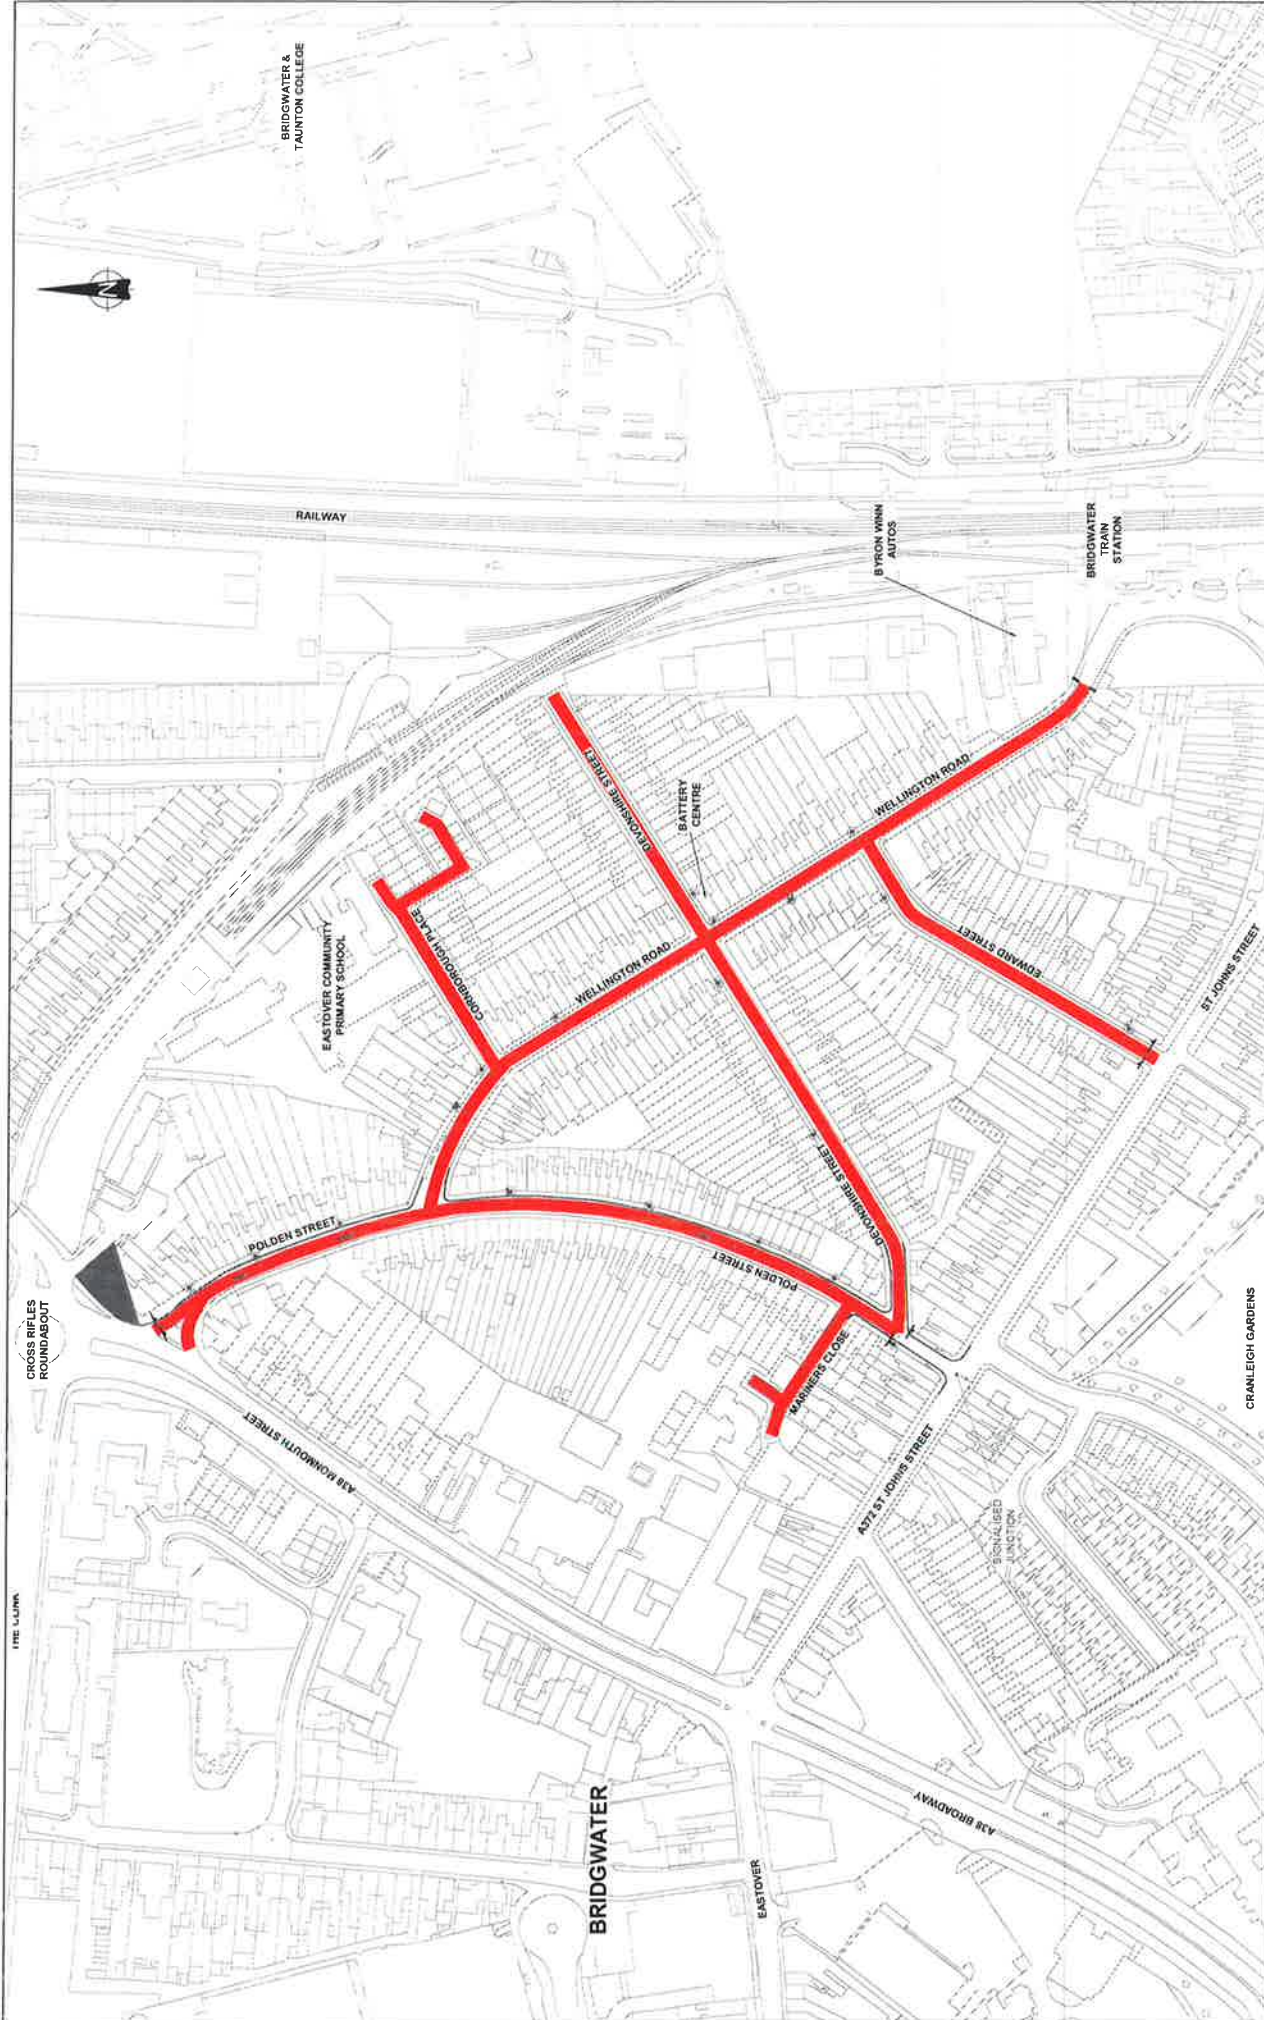

20 MPH EXTENTS PLAN	
Scale	1:1000
Drawing No.	A1
Client	SOMERSET COUNTY COUNCIL
Project	SIS T1004309 POLDEN STREET, BRIDGWATER TRAFFIC CALMING
Sheet	70051360-030

Somerset County Council
Traffic & Transport Development Group
County Hall
Somerset
TA1 1DY
TEL: 03000 132 3224
www.somerset.gov.uk

12-14
 The Cornhill
 Taunton
 Somerset
 TA1 1DY
 TEL: 01302 351 100
 1325 281 190
 Mobile

AP	REV	DATE	BY	CHKD	DESCRIPTION

1	FIRST ISSUE TO BCC
---	--------------------

PROPOSED 20mph EXTENTS

© Crown Copyright and database right (2017), Ordnance Survey 100038892