


PROPOSED 20mph EXTENTS

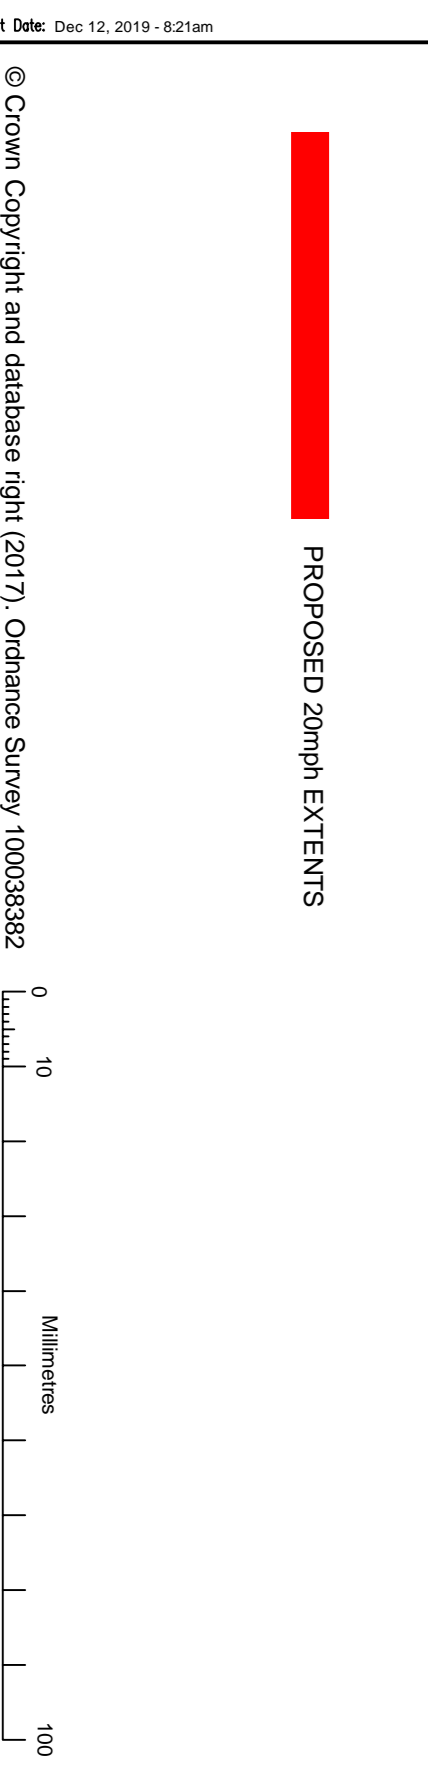

Rev	Description	By	Date	Chkd	Auth
-	FIRST ISSUE TO SOC	JMP	12/19	OG	SW

Exchange House  
13 The Crescent  
Taunton Somerset  
TA1 4EB UK  
T: 44 (0) 1823 281  
F: 44 (0) 1823 281 190  
www.wspj.com

**Somerset County Council**  
Traffic & Transport Development Group  
Taunton  
Somerset  
TA1 4DY  
TEL: (0300) 723 2224  
www.somerset.gov.uk

Client  
**SOMERSET COUNTY COUNCIL**

Project  
**POLDEN STREET, BRIDGWATER TRAFFIC CALMING**

Title		20 MPH EXTENTS PLAN	
File Name:	Z0051360-0301 Rev:-	Page:	1
Original Scale:	1:1000	Drawn:	JMP
Page Size:	A1	Date:	12/19
Checked:	OG	Date:	12/19
Authorised:	SW	Date:	12/19
Status:	F	Rev:	-
Drawing Number:	70051360-030		