

**Somerset County Council**  
**Various Roads, South Petherton**  
**Parish of South Petherton**  
**(7.5 Tonne Weight Restriction and Revocation of Width Restriction)**  
**Order 2019**

SOMERSET COUNTY COUNCIL in exercise of its powers under Sections 1, 2, 3(2), 4 and 5 of the Road Traffic Regulation Act 1984 as amended hereby makes the following Order:

1. This Order shall come into force on the 20<sup>th</sup> February 2020 and may be cited as the "Somerset County Council, Various Roads, South Petherton, Parish of South Petherton (7.5 Tonne Weight Restriction and Revocation of Width Restriction) Order 2019.
2. The provisions of any other Order are hereby revoked but only in so far as they are affected by the restrictions imposed by this order as specified in Schedule 2.
3. Save as provided in Article 4 of this Order, no person shall, other than with the permission of a Police officer in uniform, use, or cause or permit to be used, any heavy commercial goods vehicle in excess of 7.5 tonnes maximum gross weight in such a way that it proceeds along the length of road specified in the Schedule to this Order.
4. Nothing in Article 3 of this Order shall make it unlawful for any heavy commercial vehicle in excess of 7.5 tonnes maximum gross weight to proceed along the lengths of road specified in Schedule to this Order if the vehicle is being used:-
  - (a) for the purpose of loading and unloading to premises situated on or adjacent to the road specified in the Schedule to this Order;
  - (b) in connection with any building operation or demolition in or adjacent to the road, the removal of any obstruction to traffic in the road, the maintenance, improvement, or reconstruction of the road, or the laying, erection, alteration or repair in or adjacent to the road of any sewer or of any main, pipe or apparatus for the supply of gas, water or electricity or of telecommunications apparatus as defined in Schedule 2 of the Telecommunications Act 1984;
  - (c) in the service of a local authority in pursuance of statutory powers or duties;
  - (d) in the service of the Police, Fire or Ambulance services in a case of emergency;
  - (e) Vehicles falling within regulation 3(1), 3(2), 3(3) and 3(4) of the Road Traffic Exemptions (Special Forces) (Variation and Amendment) Regulations 2011(a) when used in accordance with regulation 3(5) of those Regulations.

Given under the Common Seal of the Council this 14<sup>th</sup> day of February 2020.

The common seal of )  
Somerset County Council )  
was affixed here in the )  
presence of:- )



X 

Authorised Officer No. in Register 33715

**Schedule 1**  
**7.5 tonne weight restriction**

Hele, Lane, South Petherton	For its entire length
Old Vicarage Gardens, South Petherton	For its entire length
Bakers Court, South Petherton	For its entire length
Bramble Drive, South Petherton	For its entire length
Market Square, South Petherton	For its entire length
The Parade, South Petherton	For its entire length
Crown Lane, South Petherton	For its entire length
Summer Shard, South Petherton	For its entire length
West Street, South Petherton	For its entire length
Lamprey Lane, South Petherton	For its entire length
Moor Lane, South Petherton	From the junctions with Frogmary Street and West Street to the junction with Bridge Road
Frogmary Street, South Petherton	From the junctions with Partway Lane and Moor Lane for a distance of 102 metres in a westerly direction


**Schedule 2**  
**Revocation of Width Restriction**

Revocation of The District of Yeovil (South Petherton – West Street) Traffic Regulation Order, 1975

**Statement of Reasons for Proposing to Make the Order**

- a) for avoiding danger to persons or other traffic using the road or any other road or for preventing the likelihood of any such danger arising, or
- b) for preventing damage to the road or to any building on or near the road, or
- c) for preventing the use of the road by vehicular traffic of a kind which, or its use by vehicular traffic in a manner which, is unsuitable having regard to the existing character of the road or adjoining property.

Rev	Description	By	Date	Chk'd	Auth
-----	-------------	----	------	-------	------

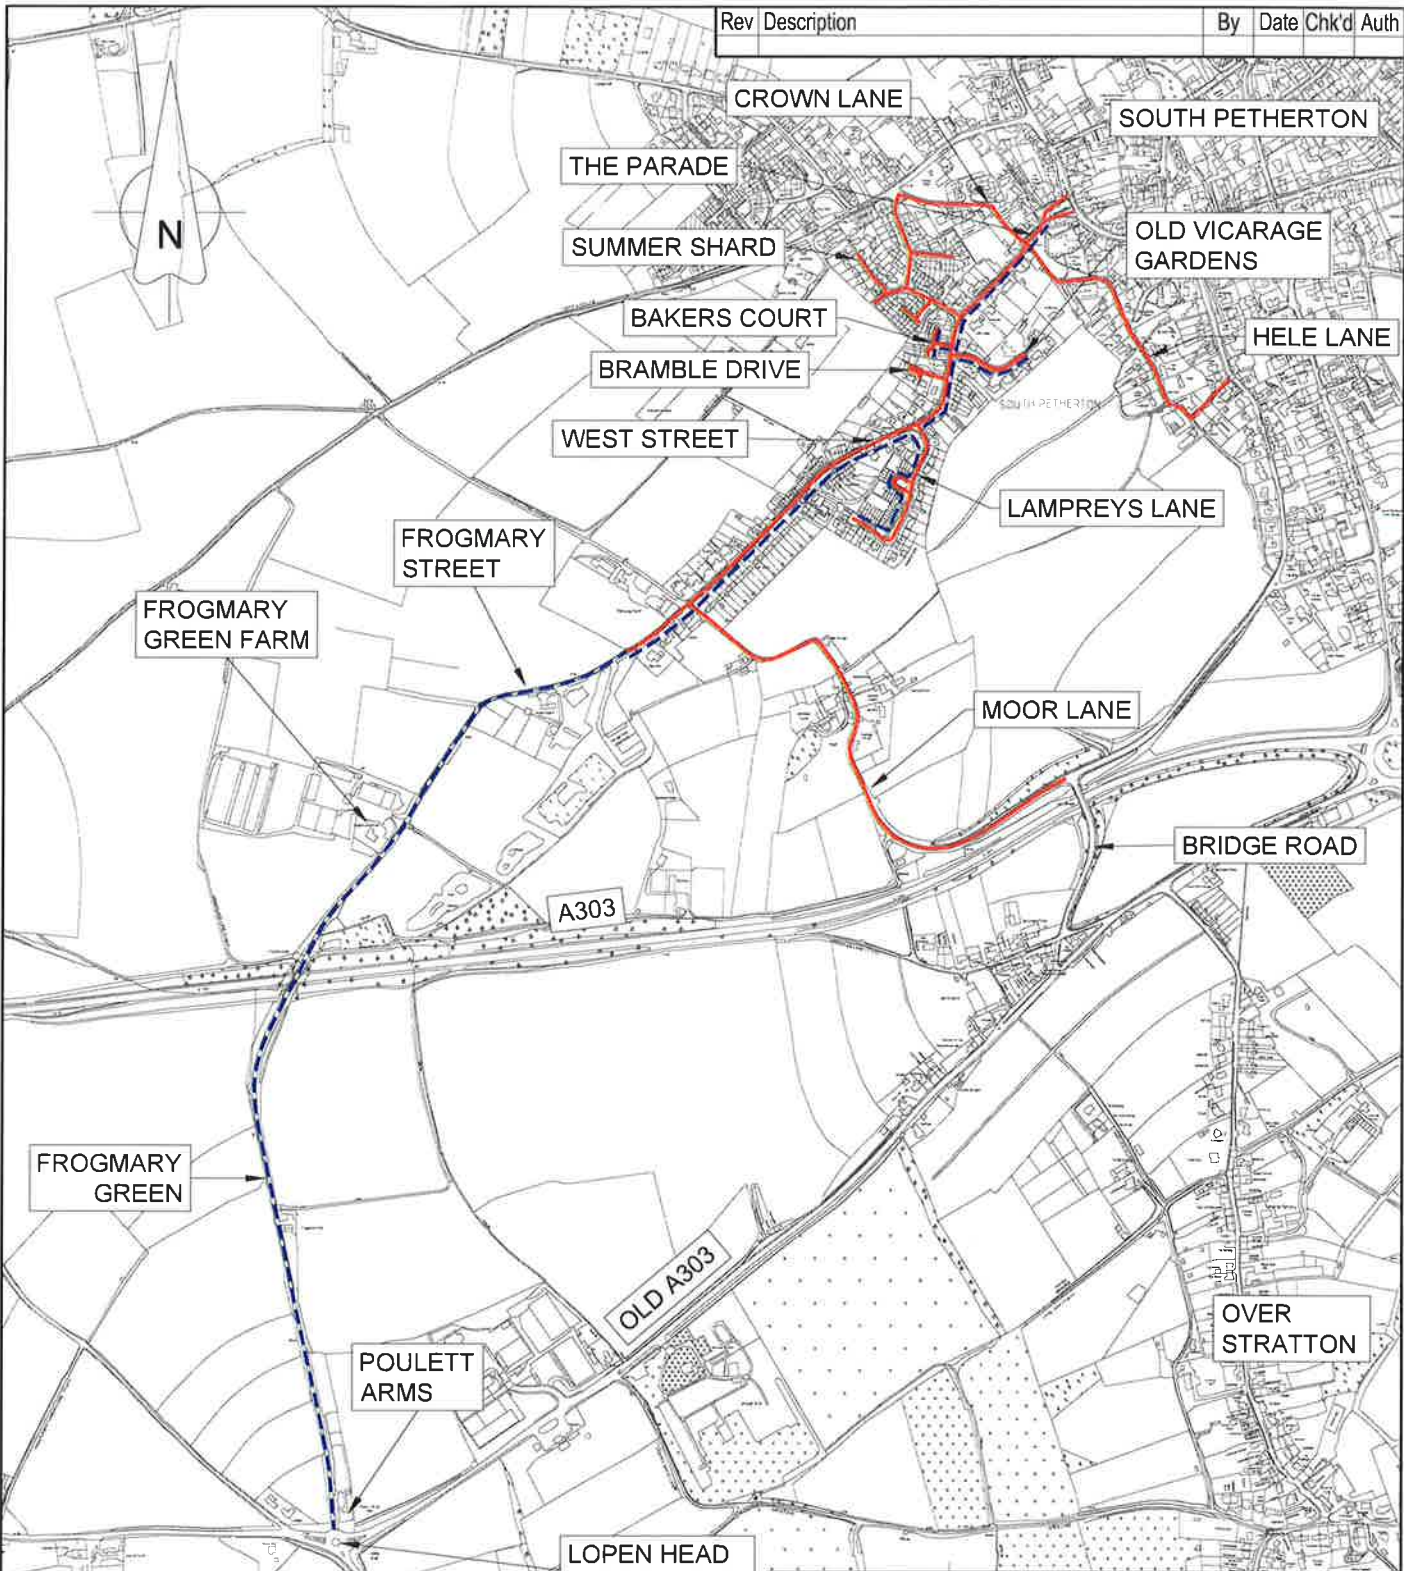

KEY	
	PROPOSED 7.5T WEIGHT RESTRICTION (EXCEPT FOR ACCESS)
	EXISTING 6'-6" (2.0m) WIDTH RESTRICTION TO BE REVOKED

© Crown Copyright and database right (2017) Ordnance Survey 100038382

**Somerset County Council**  
 Traffic & Transport Development Group

County Hall  
 Taunton  
 Somerset  
 TA1 4DY

TEL: (0300) 123 2224  
 www.somerset.gov.uk

Client	SOMERSET COUNTY COUNCIL
Project	SNAPANT JUNCTION LOPEN ROAD SAFETY IMPROVEMENTS

Title	PROPOSED 7.5T WEIGHT RESTRICTION TRO PLAN	Scale	1:10,000	Drawn	AS	Check	PC	Auth	
				Date	10/07/2019	Date		Date	
Drawing Number	T1004268-HW-005		Rev	-	Status	-			