


File name \\UK.WSPGROUP.COM\CENTRAL DATA\PROJECTS\62102424 - SOMERSET FRAMEWORK - HGIS - A38 BRISTOL ROAD\ACADIES - EXPRESS TO TOWN\OCT. 2018\62102424-004-124 TO 126 CYCLE TRACK ACT DRAWINGS.DWG, printed on 09 September 2020 14:17:28, by Chun, Wif

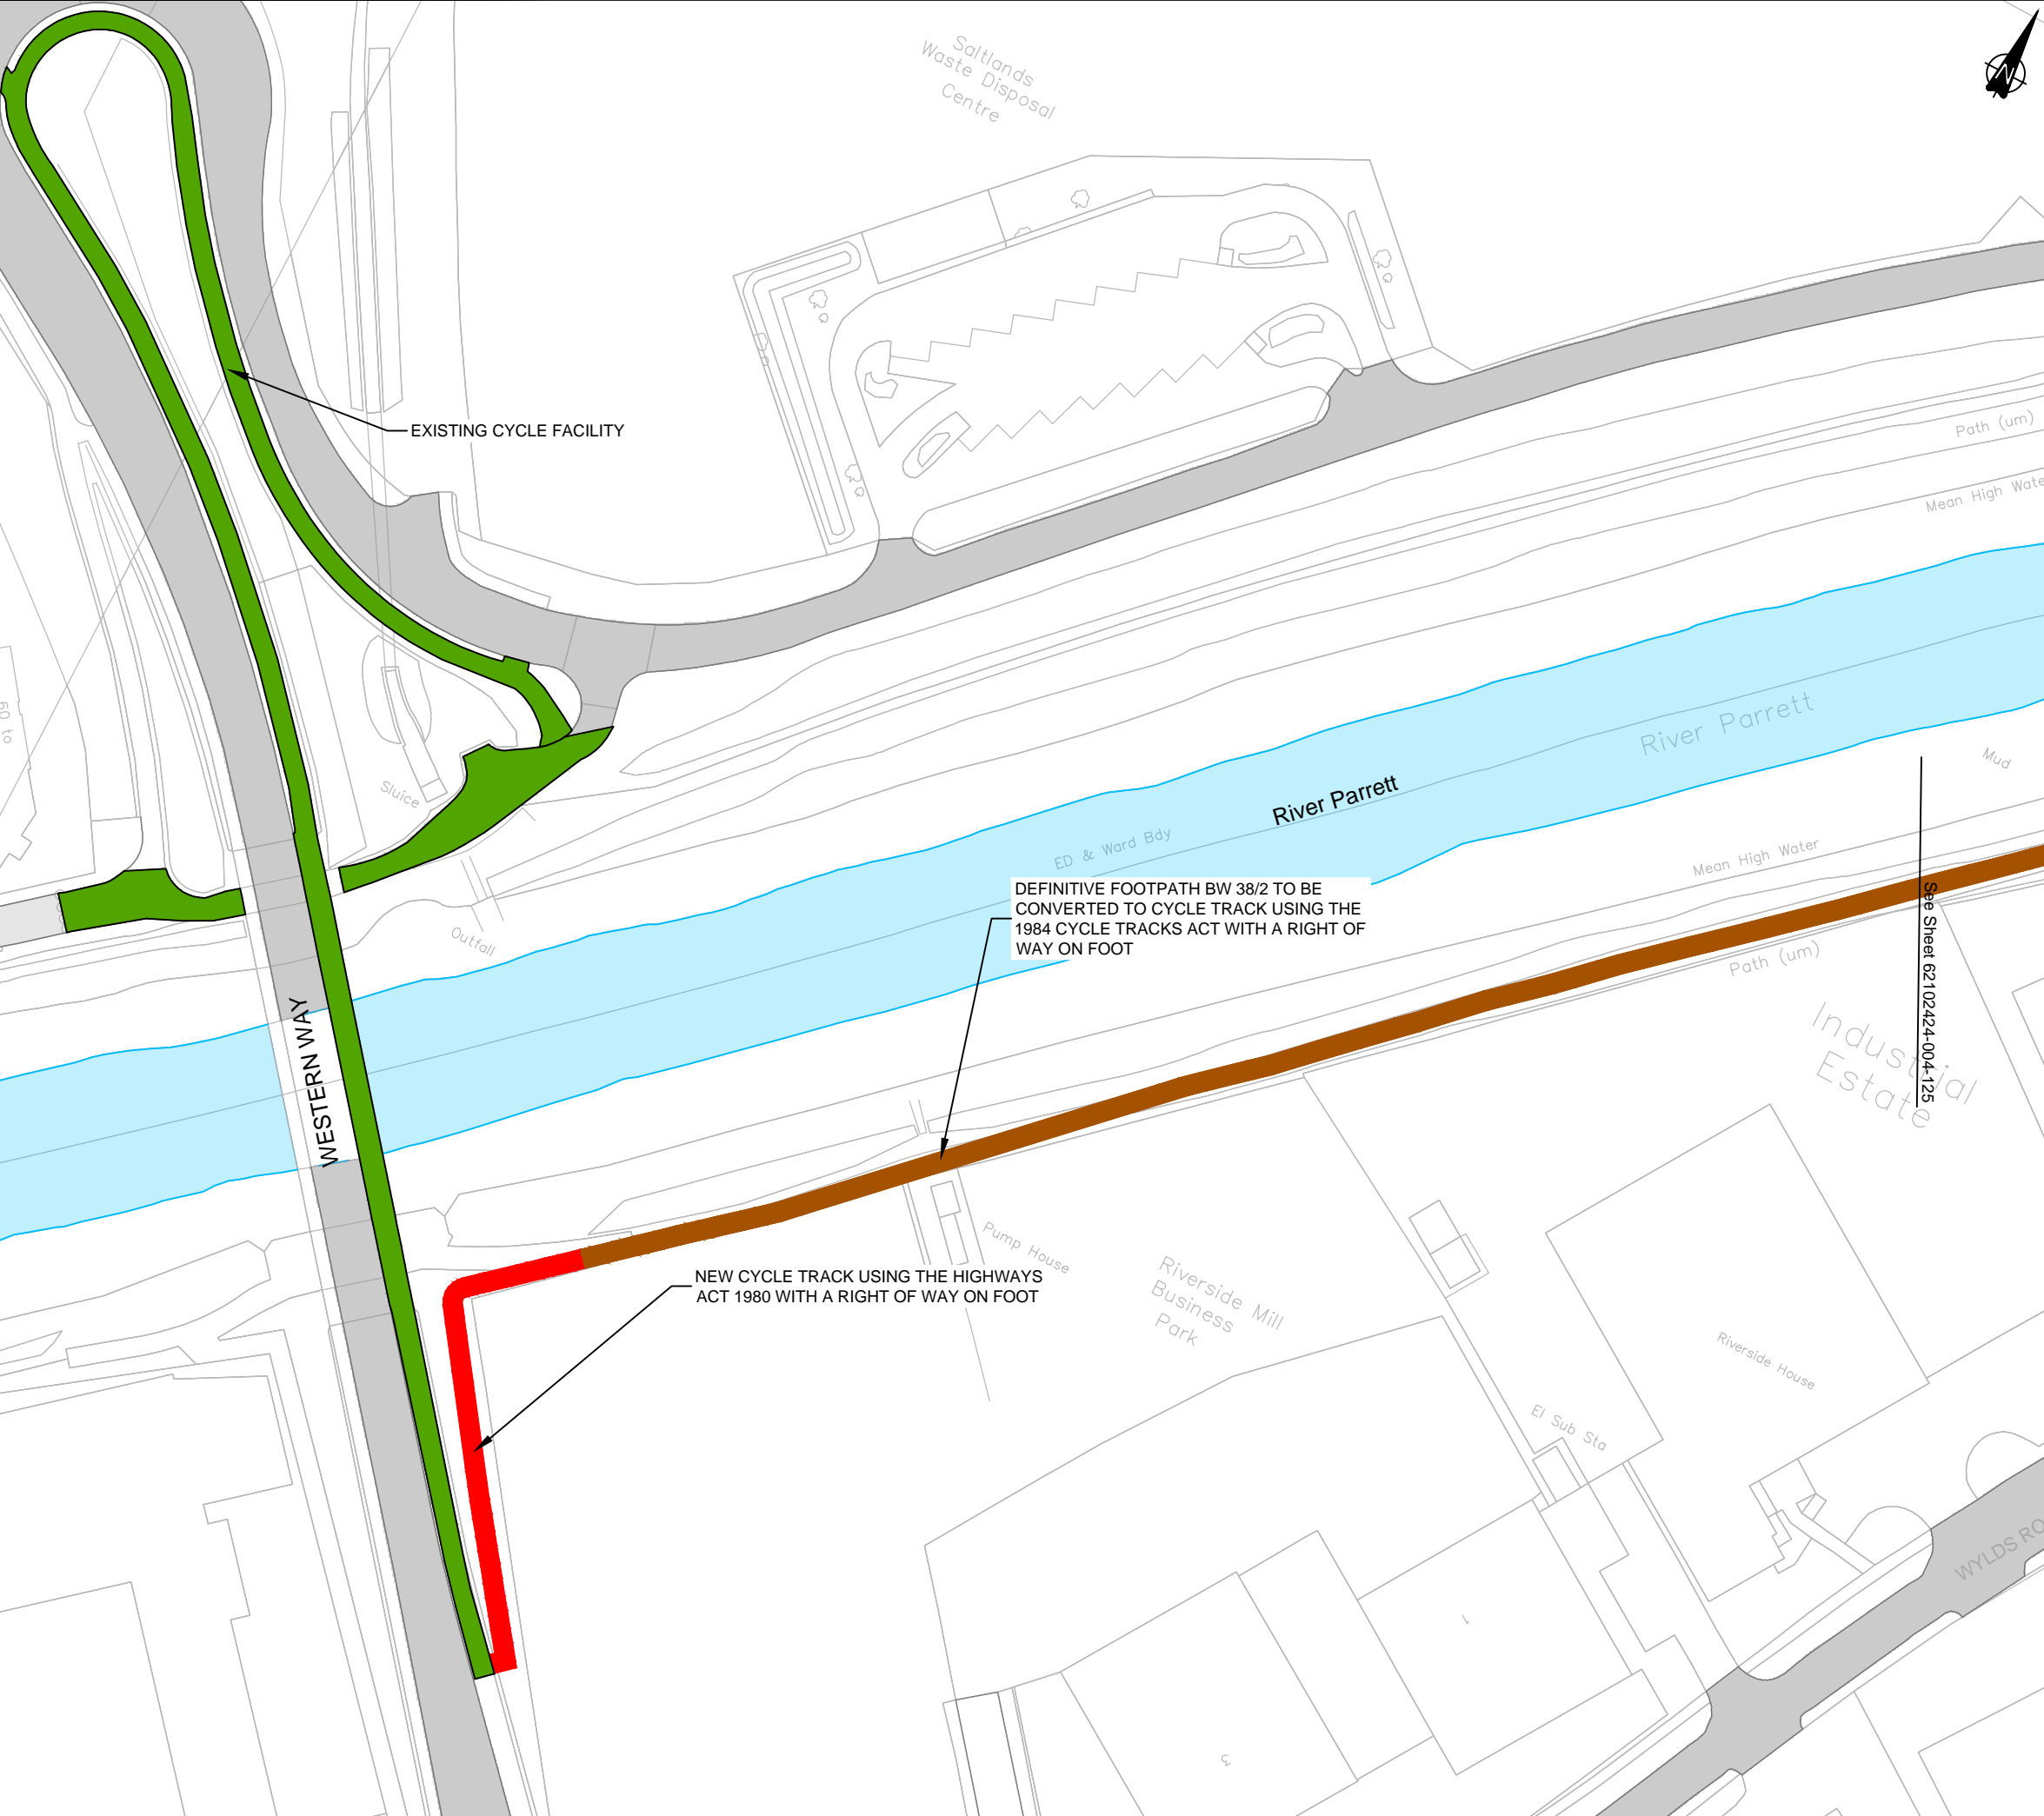

DO NOT SCALE

Key

- URBAN FOOTPATH TO BE CONVERTED TO A CYCLE TRACK USING THE 1984 CYCLE TRACKS ACT
- DEFINITIVE FOOTPATH TO BE CONVERTED TO A CYCLE TRACK USING THE 1984 CYCLE TRACKS ACT
- FOOTWAY CONVERTED TO CYCLE TRACK USING THE HIGHWAYS ACT 1980
- NEW OFF ROAD CYCLE TRACK USING THE HIGHWAYS ACT 1980
- EXISTING CYCLE FACILITY

P01	09/09/2020	WC	FIRST ISSUE	SJ	SJ
REV	DATE	BY	DESCRIPTION	CHK	APP

DRAWING STATUS: S0 - WORK IN PROGRESS



The Forum, Barnfield Road, Exeter, EX1 1QR, UK
T+ 44 (0) 1392 229 700, F+ 44 (0) 1392 229 701
wsp.com

CLIENT: SOMERSET COUNTY COUNCIL

ARCHITECT:

PROJECT: HINKLEY CORRIDOR IMPROVEMENT SCHEMES ELEMENT 3

TITLE: LOCATION PLAN SHOWING FOOTPATHS TO BE CONVERTED USING THE 1984 CYCLE TRACKS ACT SHEET 1 OF 3


SCALE @ A3:	CHECKED:	APPROVED:
1:1000	SJ	SJ

PROJECT No:	DESIGNED:	DRAWN:	DATE:
62102424	SJ	WC	September 20

DRAWING No:	REV:
62102424-004-124	P01

© WSP UK Ltd

File name \\UK.WSPGROUP.COM\CENTRAL DATA\PROJECTS\62102424 - SOMERSET FRAMEWORK - HOIS - A38 BRISTOL ROAD\ACADIES - EXPRESS TO TOWNIOCT.2018\62102424-004-124 TO 126 CYCLE TRACK ACT DRAWINGS.DWG, printed on 09 September 2020 14:19:20, by Chun, Wif

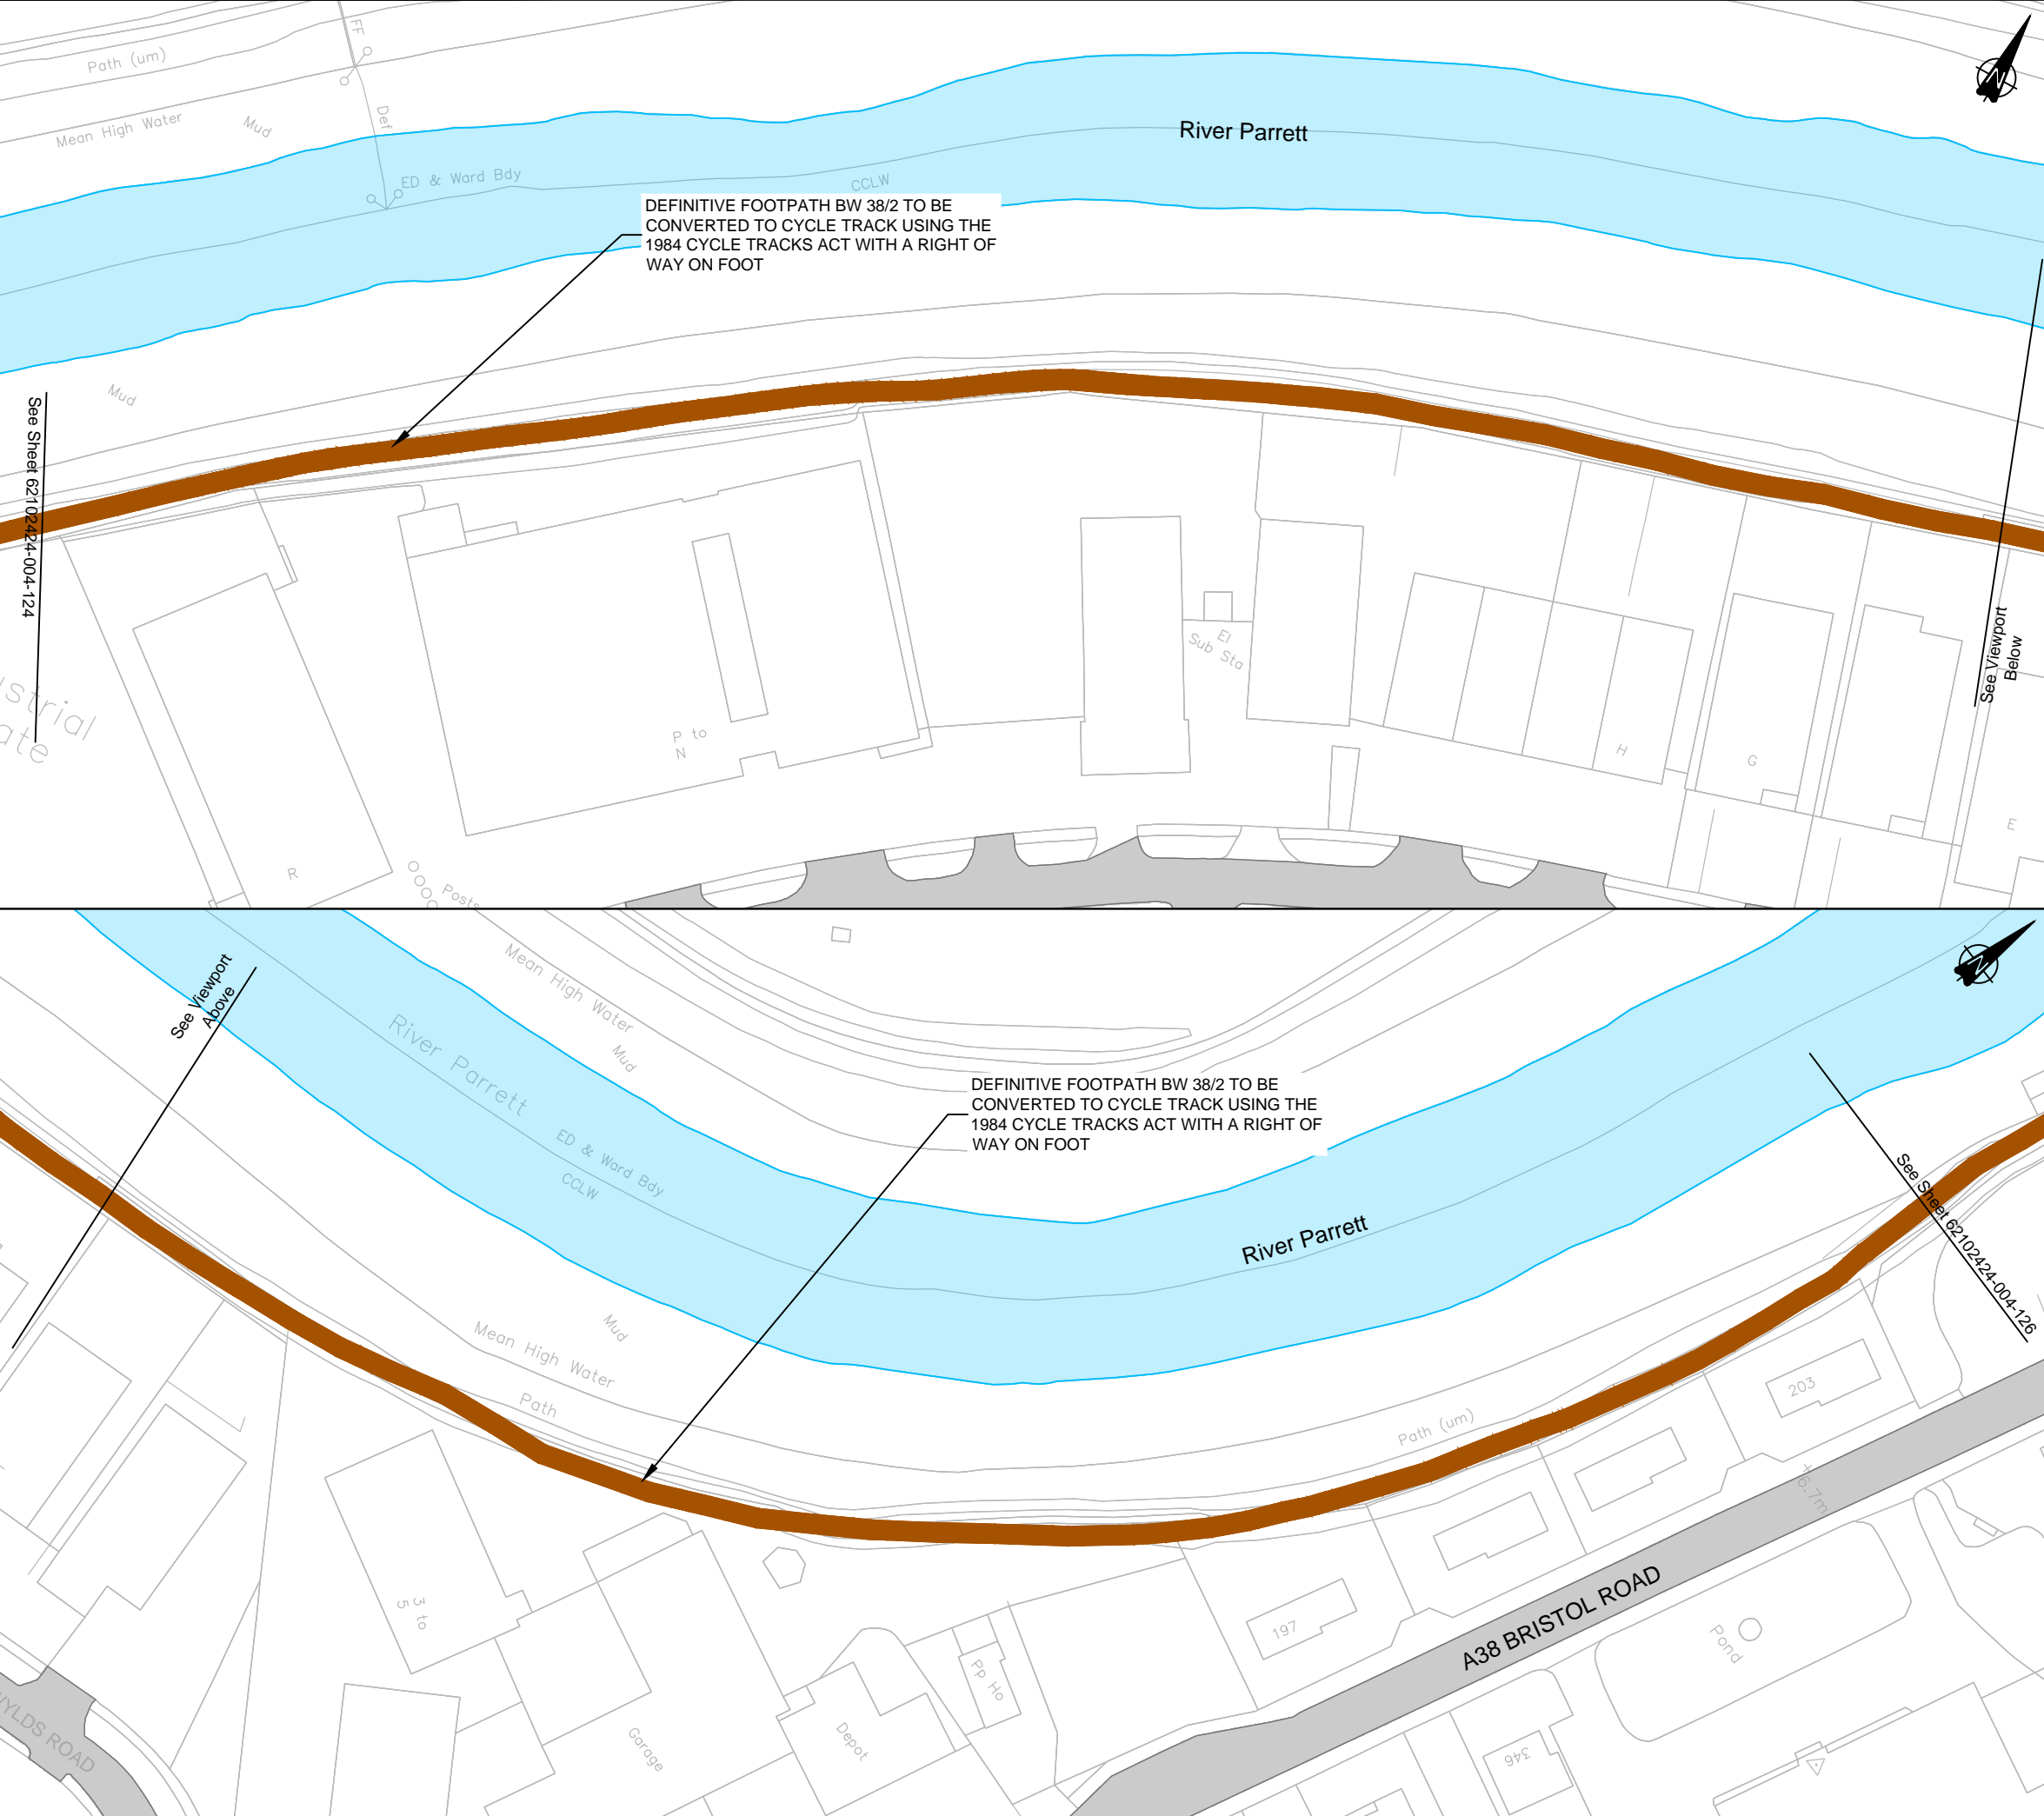

DO NOT SCALE

Key

- URBAN FOOTPATH TO BE CONVERTED TO A CYCLE TRACK USING THE 1984 CYCLE TRACKS ACT
- DEFINITIVE FOOTPATH TO BE CONVERTED TO A CYCLE TRACK USING THE 1984 CYCLE TRACKS ACT
- FOOTWAY CONVERTED TO CYCLE TRACK USING THE HIGHWAYS ACT 1980
- NEW OFF ROAD CYCLE TRACK USING THE HIGHWAYS ACT 1980
- EXISTING CYCLE FACILITY

P01	09/09/2020	WC	FIRST ISSUE	SJ	SJ
REV	DATE	BY	DESCRIPTION	CHK	APP

DRAWING STATUS: **S0 - WORK IN PROGRESS**

The Forum, Barnfield Road, Exeter, EX1 1QR, UK
T+ 44 (0) 1392 229 700, F+ 44 (0) 1392 229 701
wsp.com

CLIENT: **SOMERSET COUNTY COUNCIL**

ARCHITECT:


PROJECT: **HINKLEY CORRIDOR IMPROVEMENT SCHEMES ELEMENT 3**

TITLE: **LOCATION PLAN SHOWING FOOTPATHS TO BE CONVERTED USING THE 1984 CYCLE TRACKS ACT SHEET 2 OF 3**

SCALE @ A3:	CHECKED:	APPROVED:	
1:1000	SJ	SJ	
PROJECT No:	DESIGNED:	DRAWN:	DATE:
62102424	SJ	WC	September 20
DRAWING No: 62102424-004-125			REV: P01

© WSP UK Ltd

File name \\UK.WSPGROUP.COM\CENTRAL_DATA\PROJECTS\62102424 - SOMERSET FRAMEWORK - HOIS - A38 BRISTOL ROAD\ACAD\IES - EXPRESS TO TOWN\IOCT.2018\62102424-004-124 TO 126 CYCLE TRACK ACT DRAWINGS.DWG, printed on 09 September 2020 14:20:36, by Chun, Wif

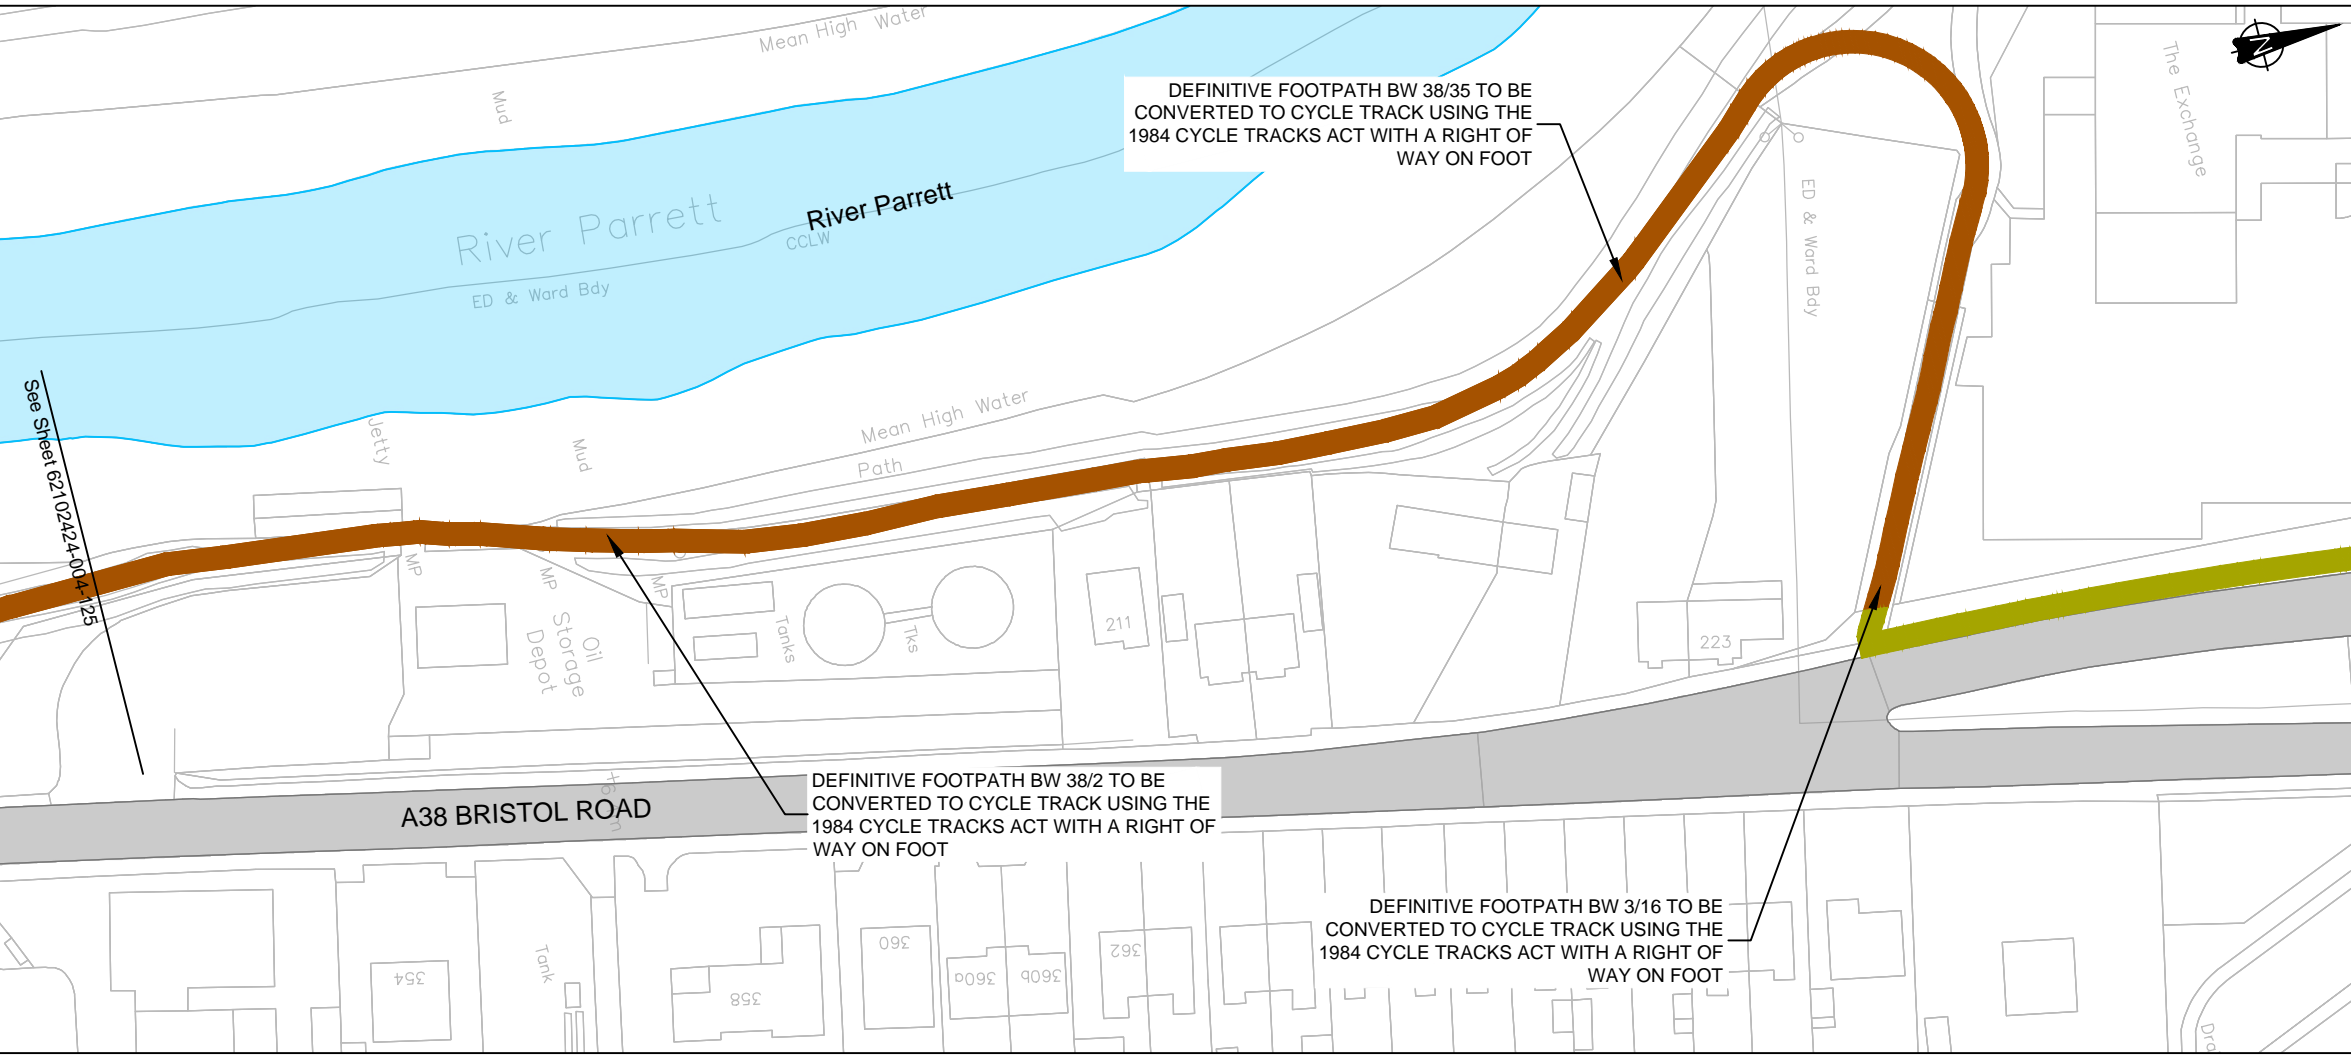

DEFINITIVE FOOTPATH BW 38/35 TO BE CONVERTED TO CYCLE TRACK USING THE 1984 CYCLE TRACKS ACT WITH A RIGHT OF WAY ON FOOT

DEFINITIVE FOOTPATH BW 38/2 TO BE CONVERTED TO CYCLE TRACK USING THE 1984 CYCLE TRACKS ACT WITH A RIGHT OF WAY ON FOOT

DEFINITIVE FOOTPATH BW 3/16 TO BE CONVERTED TO CYCLE TRACK USING THE 1984 CYCLE TRACKS ACT WITH A RIGHT OF WAY ON FOOT

DO NOT SCALE

- Key**
- URBAN FOOTPATH TO BE CONVERTED TO A CYCLE TRACK USING THE 1984 CYCLE TRACKS ACT
 - DEFINITIVE FOOTPATH TO BE CONVERTED TO A CYCLE TRACK USING THE 1984 CYCLE TRACKS ACT
 - FOOTWAY CONVERTED TO CYCLE TRACK USING THE HIGHWAYS ACT 1980
 - NEW OFF ROAD CYCLE TRACK USING THE HIGHWAYS ACT 1980
 - EXISTING CYCLE FACILITY

P01	09/09/2020	WC	FIRST ISSUE	SJ	SJ
REV	DATE	BY	DESCRIPTION	CHK	APP

DRAWING STATUS: S0 - WORK IN PROGRESS



The Forum, Barnfield Road, Exeter, EX1 1QR, UK
T+ 44 (0) 1392 229 700, F+ 44 (0) 1392 229 701
wsp.com

CLIENT: SOMERSET COUNTY COUNCIL

ARCHITECT:

PROJECT: HINKLEY CORRIDOR IMPROVEMENT SCHEMES ELEMENT 3

TITLE: LOCATION PLAN SHOWING FOOTPATHS TO BE CONVERTED USING THE 1984 CYCLE TRACKS ACT SHEET 3 OF 3

SCALE @ A3: 1:1000	CHECKED: SJ	APPROVED: SJ
-----------------------	----------------	-----------------

PROJECT No: 62102424	DESIGNED: SJ	DRAWN: WC	DATE: September 20
-------------------------	-----------------	--------------	-----------------------

DRAWING No: 62102424-004-126	REV: P01
---------------------------------	-------------

© WSP UK Ltd