

Somerset County Council  
County Hall Taunton  
Somerset TA1 4DY

WWW.SOMERSET.GOV.UK



**THE COUNTY OF SOMERSET - PROHIBITION AND RESTRICTION OF STOPPING, WAITING, LOADING AND UNLOADING AND ON-STREET PARKING - TAUNTON DEANE 2012 (AMENDMENT NO.31) ORDER 2020**

This map is based upon Ordnance Survey material with the permission of Ordnance Survey on behalf of HMSO Crown copyright and database right (2019). All rights reserved. Licence number 100038382.


**Key to TRO Restriction Types**

- No Waiting At Any Time
- No Waiting
- No Waiting At Any Time / No Loading At Any Time
- No Waiting At Any Time / No Loading
- No Waiting / No Loading
- No Stopping
- Loading Only
- Limited Waiting
- Disabled Badge Holders Only
- Payment Parking
- Resident Permit Holders Only
- 24 Hour Clearway
- Multiple Restrictions




SCALE	1 : 1250 at A3
DATE	18/06/2020
MAP	Tile Ref: EJ143

MAIN PLAN  
SCALE = 1:200

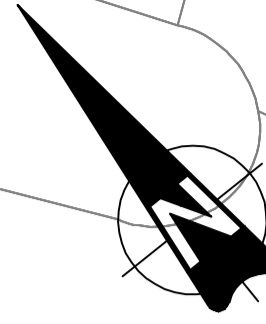

KEY TEXT		KEY SIGNS	
TEXT = EXISTING CONDITIONS	EXISTING SIGN POST LOCATION	EXISTING LIGHTING COLUMN	EXISTING LIGHTING COLUMN
CW = CARRIAGEWAY WIDTH	PROPOSED SIGN POST LOCATION	PROPOSED KERB BLIPS (NO LOADING)	PROPOSED LIGHTING COLUMN
FW = FOOTWAY WIDTH	KEY LIGHTING	PROPOSED DOUBLE YELLOW LINES	ROAD MARKING TO BE REMOVED
EP/TP = ELECTRICITY/TELEGRAPH POLE			
LC = LIGHTING COLUMN			
P/A = PEDESTRIAN ACCESS			
V/A = VEHICULAR ACCESS			
KEY PROPOSALS			
TEXT = PROPOSALS			
PROPOSED SIGN POST LOCATION			
PROPOSED LIGHTING COLUMN			
ROAD MARKING TO BE REMOVED			

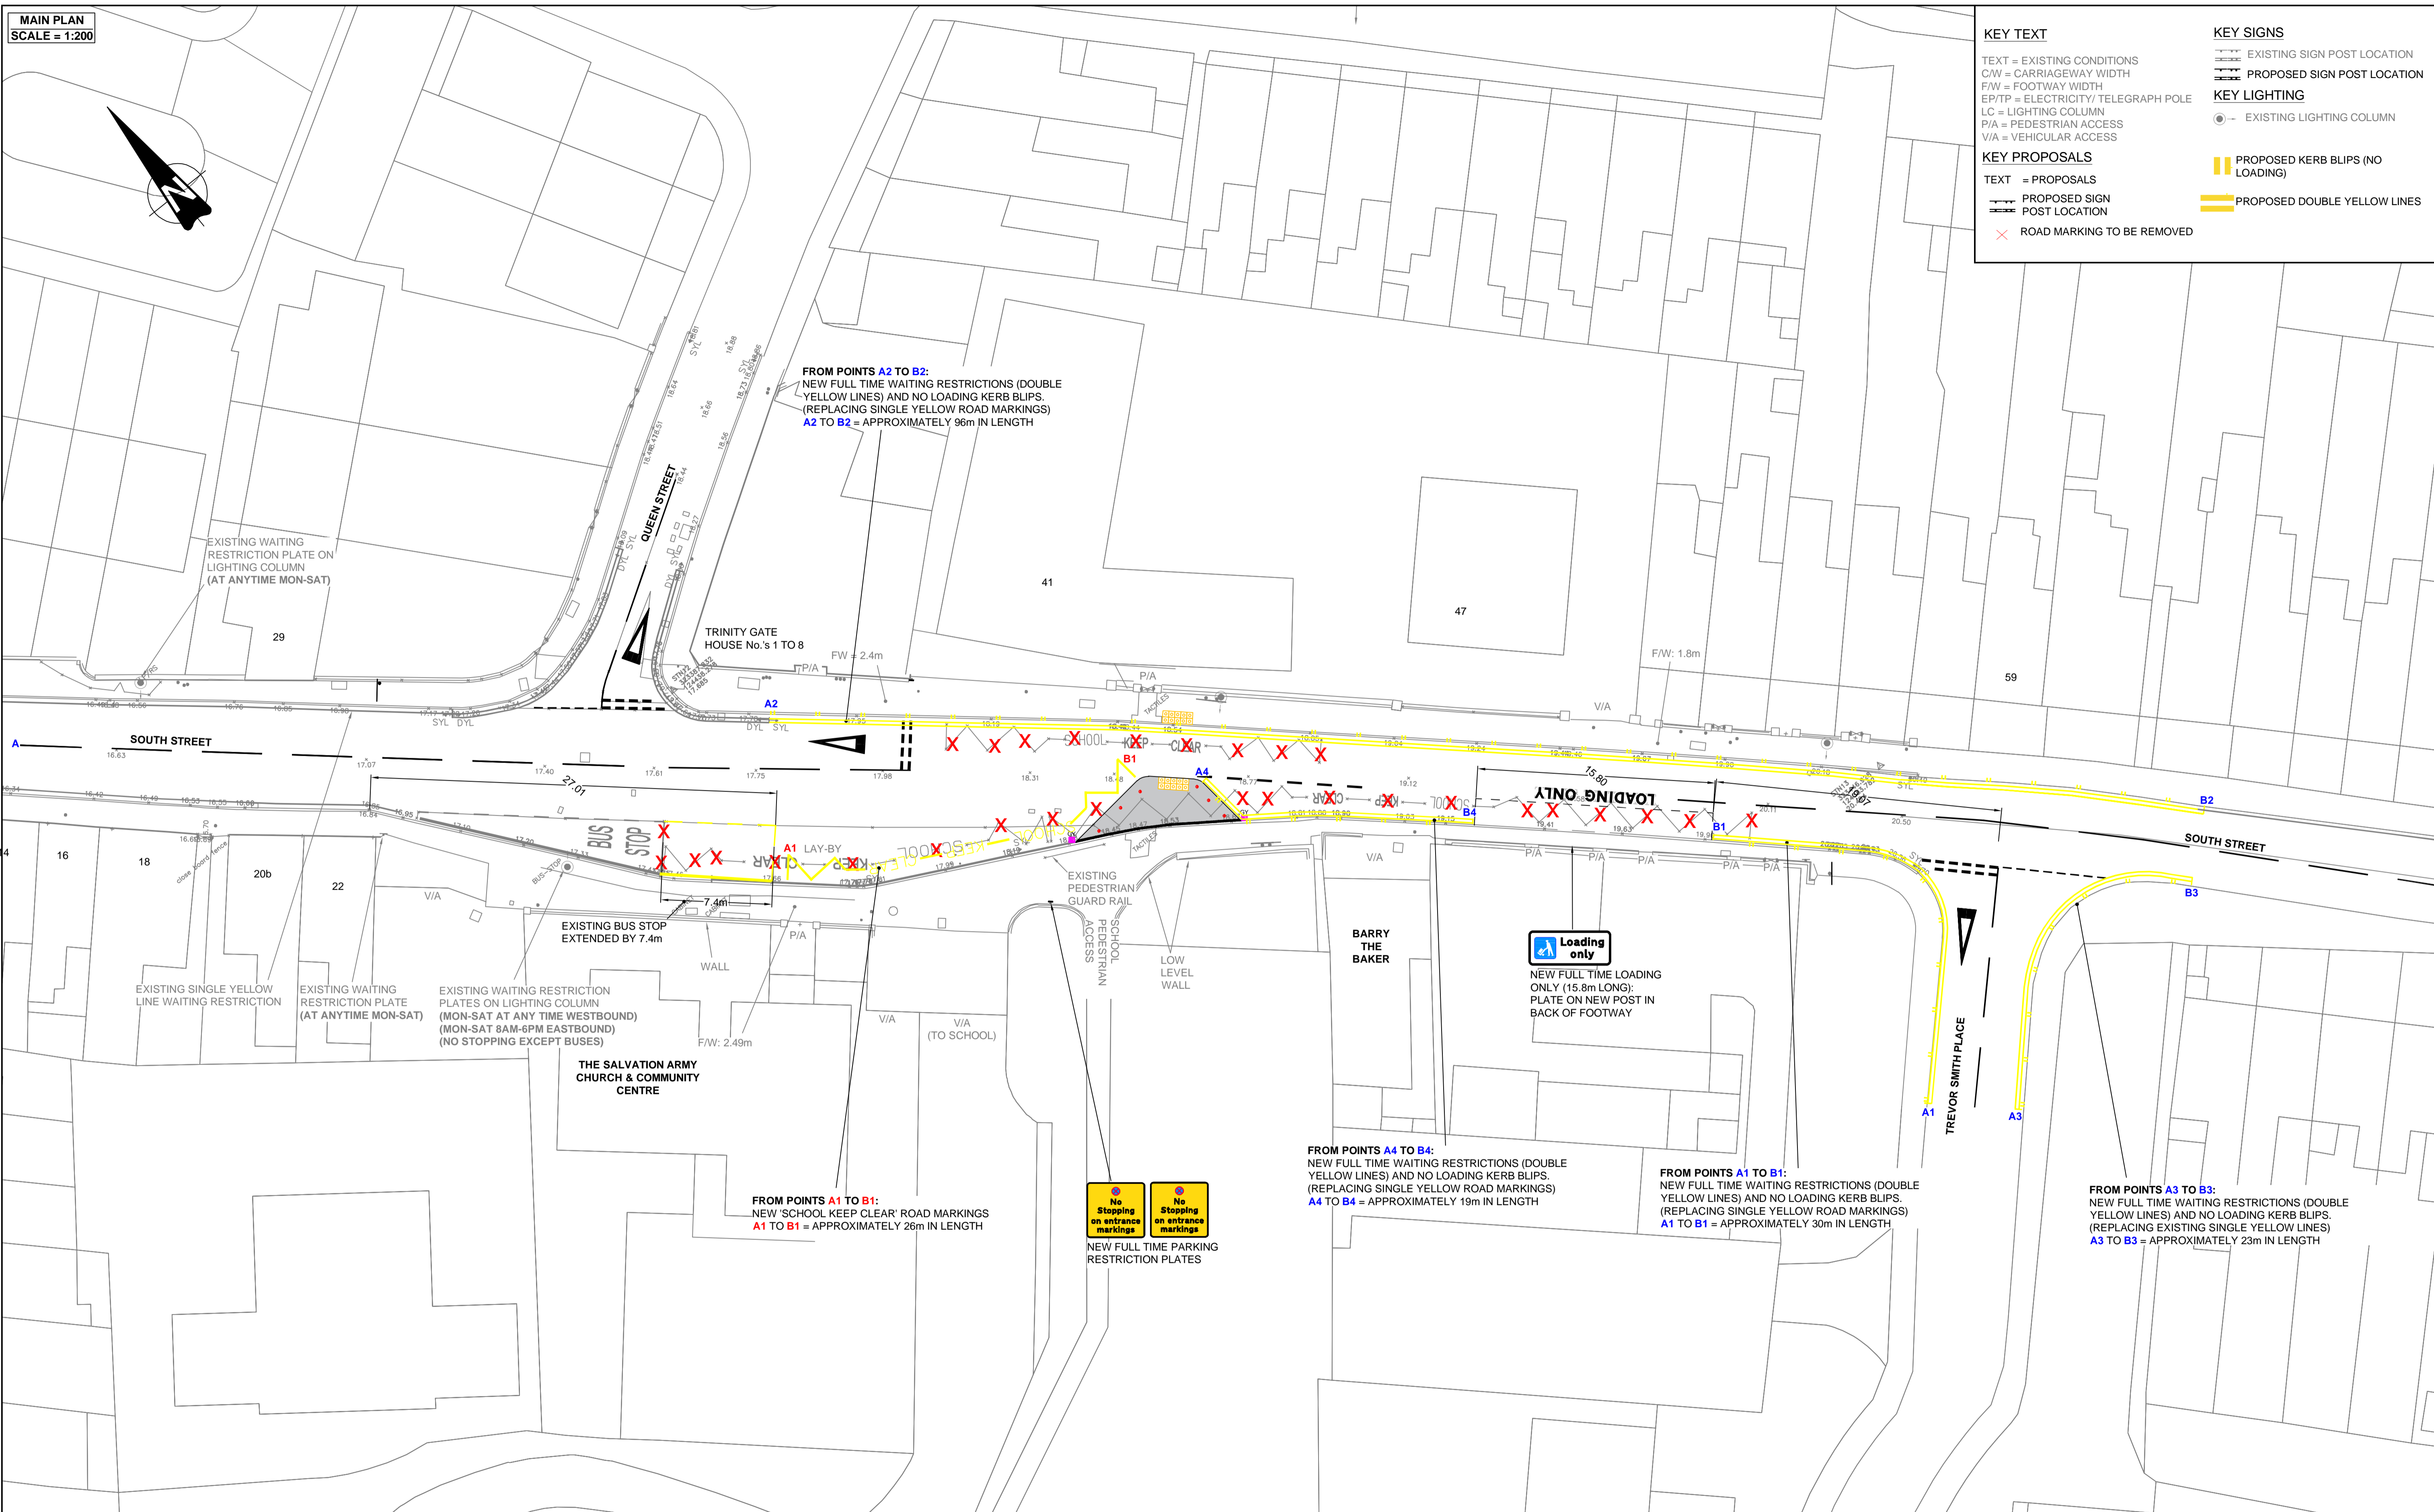

**TO BE READ IN CONJUNCTION WITH ;**  
 - SIGNS AND ROAD MARKING DRAWING 70051203-100  
 - KERBS, PAVEMENT AND DRAINAGE DRAWING 70051203-200  
 - SITE CLEARANCE DRAWING 70051203-300  
 - CONSTRUCTION DETAILS 70051203-400  
 - STATS PLAN - 70051203-500  
 - CROSS-SECTIONS - 70051203-700

Rev	Description	By	Date	Chkd	Auth
-	ISSUE TO RSA 2	JMP	03/20	OG	SW
-	-	-	-	-	-
-	-	-	-	-	-
-	-	-	-	-	-
-	-	-	-	-	-
-	-	-	-	-	-
-	-	-	-	-	-
-	-	-	-	-	-
-	-	-	-	-	-
-	-	-	-	-	-



**SOMERSET**  
County Council

**Somerset County Council**  
Traffic & Transport Development Group

County Hall  
Taunton  
Somerset  
TA1 4DY

TEL: (0300) 123 2224  
www.somerset.gov.uk

Client	SOMERSET COUNTY COUNCIL
Project	T1004326 HOLY TRINITY SCHOOL, SOUTH STREET PEDESTRIAN SAFETY IMPROVEMENTS

Title						REVISED WAITING RESTRICTIONS EXTENTS PLAN					
File Name: 70051203-600 Rev - (TRO)											
Original Scale	Page Size	Drawn	Checked	Authorised	Status						
AS SHOWN	A1	JMP	OG	SW	DD						
Date	Date	Date	Date	Date	Rev						
02/20	03/20	03/20	03/20	03/20	-						
Drawing Number						70051203-600					