



DOUBLE YELLOW RESTRICTIONS - CHILTON STREET & OSBORNE ROAD
SCALE 1:200

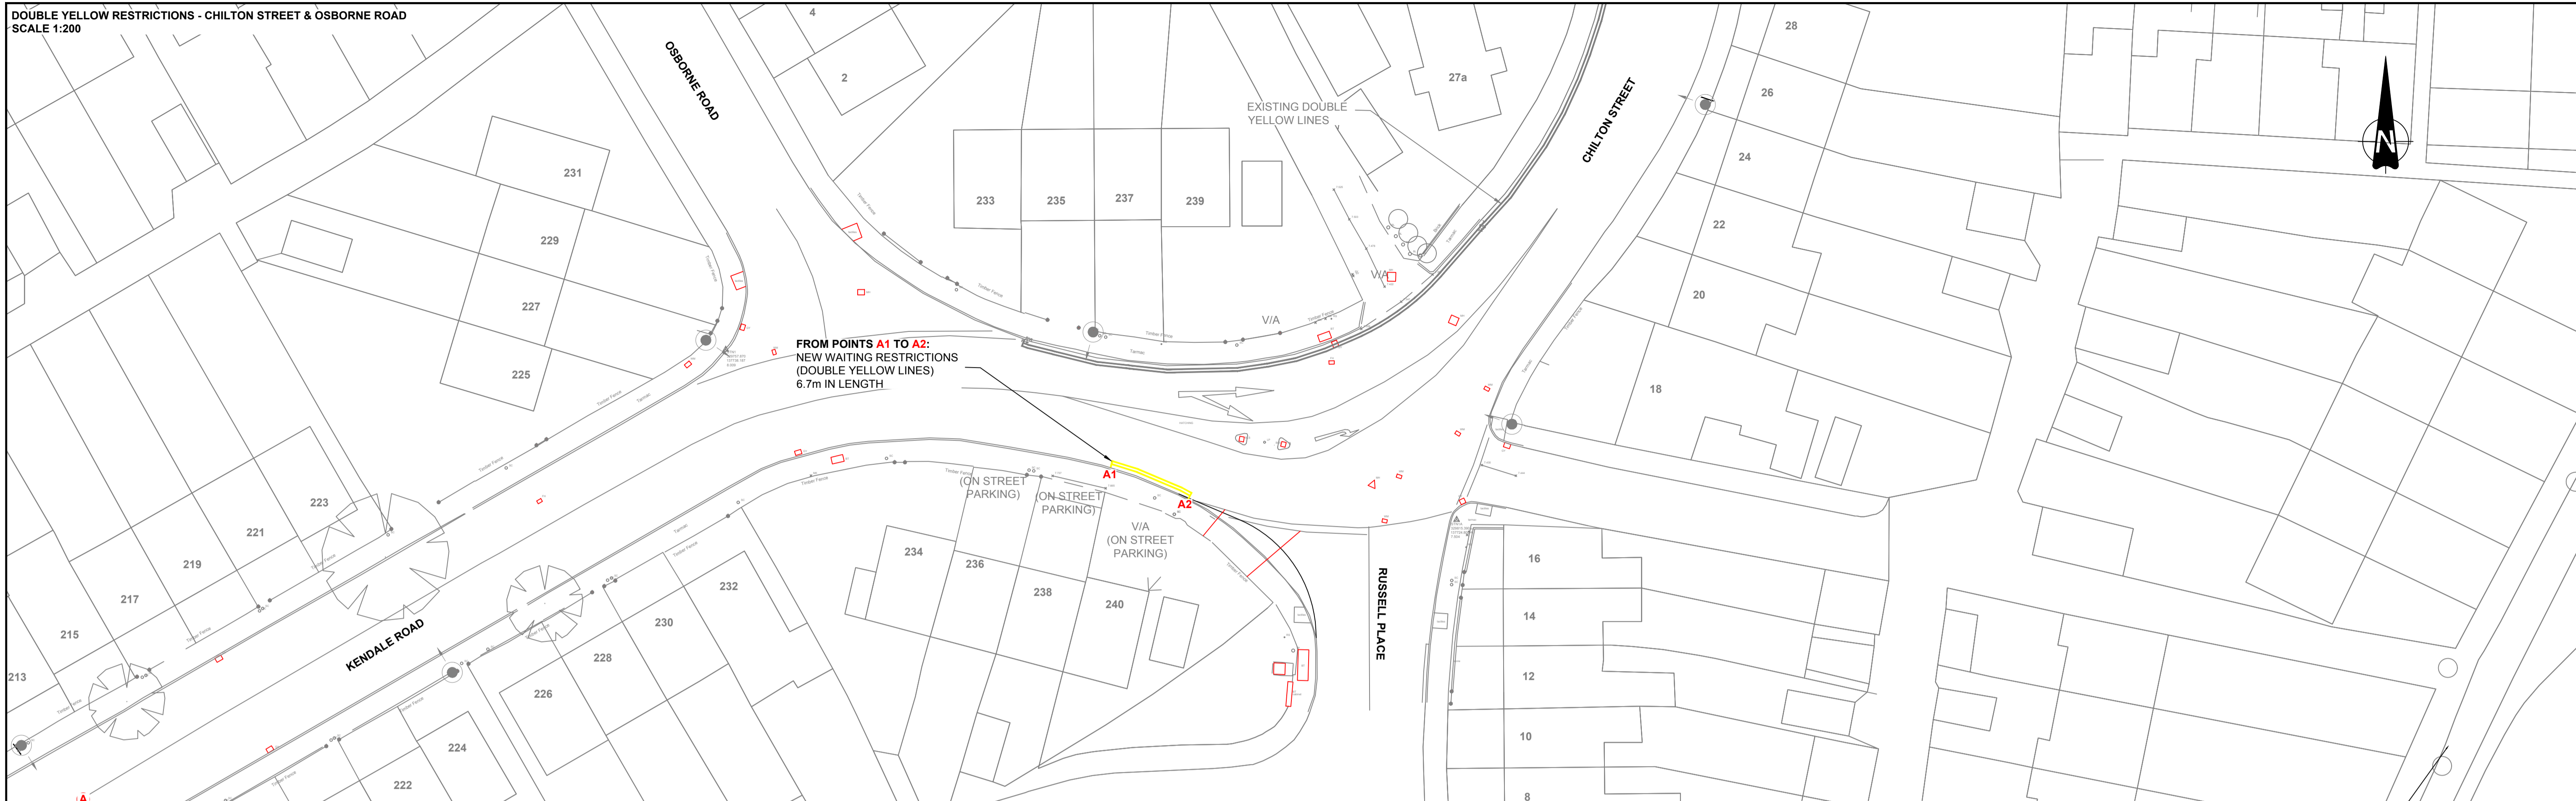

FROM POINTS A1 TO A2:
NEW WAITING RESTRICTIONS
(DOUBLE YELLOW LINES)
6.7m IN LENGTH

PARKING RESTRICTION - KENDALE ROAD
SCALE 1:200

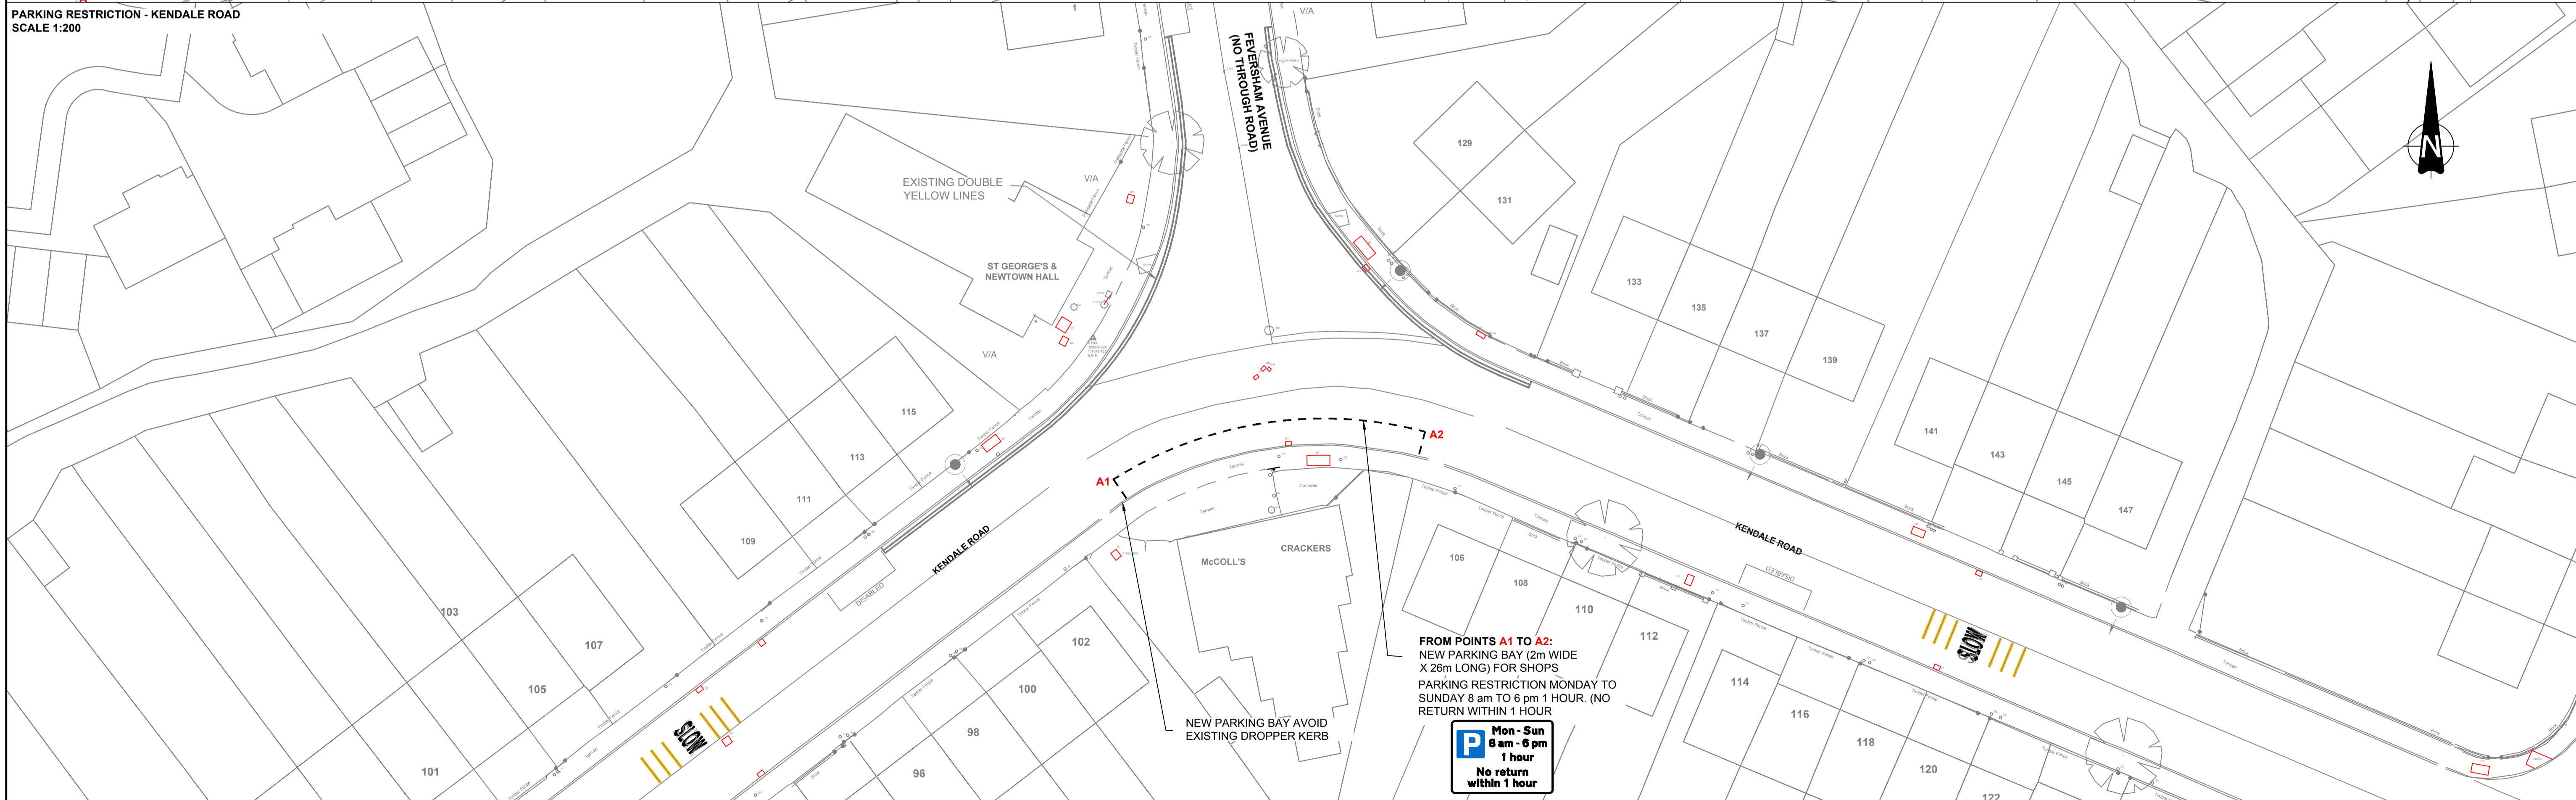

FROM POINTS A1 TO A2:
NEW PARKING BAY (2m WIDE
X 28m LONG) FOR SHOPS
PARKING RESTRICTION MONDAY TO
SUNDAY 8 am TO 6 pm 1 HOUR. (NO
RETURN WITHIN 1 HOUR)



TO BE READ IN CONJUNCTION WITH ;

- GENERAL SIGNS AND ROAD MARKINGS DRAWING 70051361-010, 012 & 013
- SITE CLEARANCE DRAWING 70051361-020
- KERBS AND FOOTWAY DRAWING 70051361-040 & 041
- STATS PLAN 70051361-050
- CONSTRUCTION DETAILS DRAWING 70051361-060

KEY ROAD MARKINGS
PROPOSED DOUBLE YELLOW LINES (24 HOUR RESTRICTION)



-	ISSUE TO RSA 1/2	JMP	10/19	RL	SW
A	MINOR AMENDMENT FOLLOWING SCC REVIEW	OG	11/20	SW	SW
-	-	-	-	-	-
-	-	-	-	-	-
-	-	-	-	-	-
-	-	-	-	-	-
-	-	-	-	-	-
-	-	-	-	-	-
-	-	-	-	-	-
-	-	-	-	-	-
Rev	Description	By	Date	Chk'd	Auth

Exchange House
111c Crescent
Taunton Somerset
TA1 4EB UK

wsp

T+ 44 (0) 1823 281
190 F+ 44 (0)
1823 281 190
wsp.com

SOMERSET
County Council

Somerset County Council
Traffic & Transport Development Group

County Hall
Taunton
Somerset
TA1 4DY

TEL: (0300) 123 2224
www.somerset.gov.uk

Client
SOMERSET COUNTY COUNCIL

Project
**SIS T1004310
KENDALE ROAD, BRIDGWATER
PEDESTRIAN SAFETY IMPROVEMENTS**

Title WAITING RESTRICTION DOUBLE YELLOW LINES AND PARKING BAY EXTENTS PLAN					
File Name: 70051361-070_Rev A					
Original Scale 1:250	Page Size A1	Drawn BH Date 09/18	Checked RL Date 01/19	Authorised SW Date 01/19	Status DD
Drawing Number 70051361-070					Rev A